





FRONT ELEVATION




SIDE ELEVATION  
(Day Space)

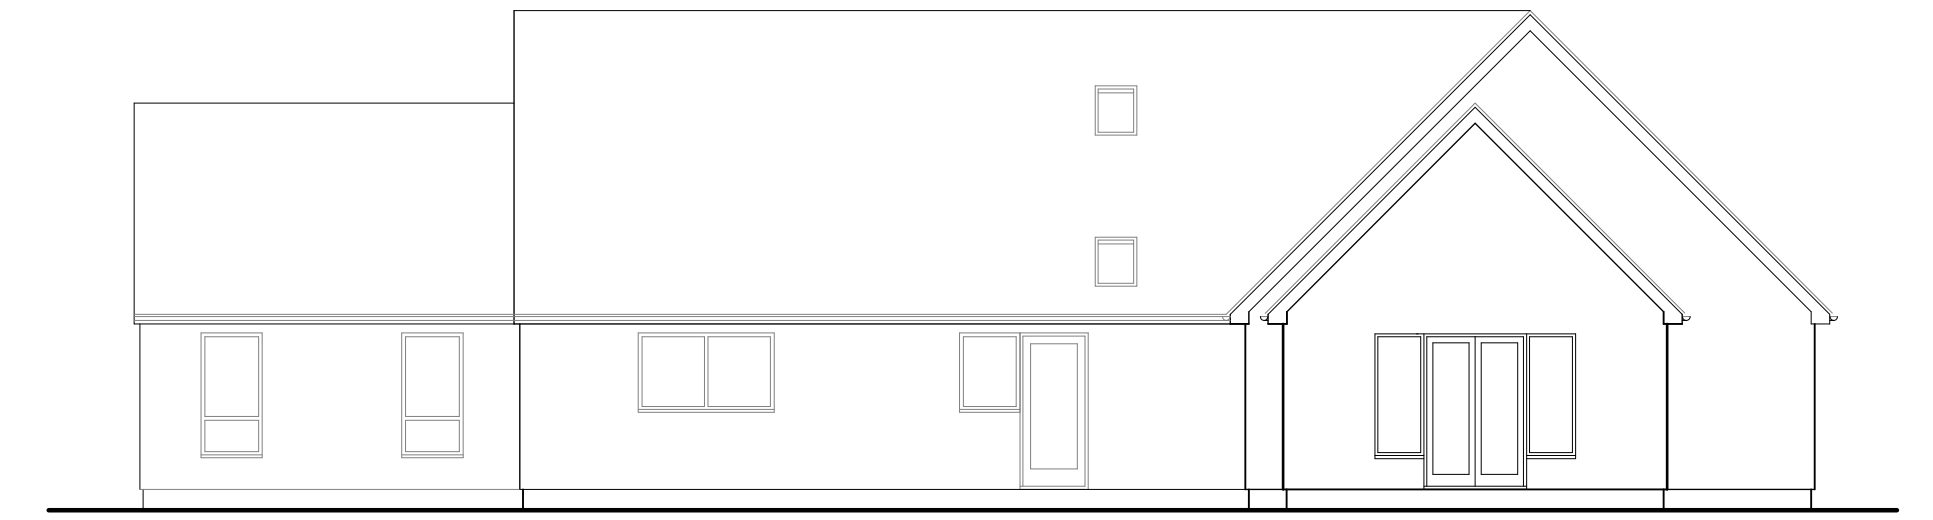


REAR ELEVATION

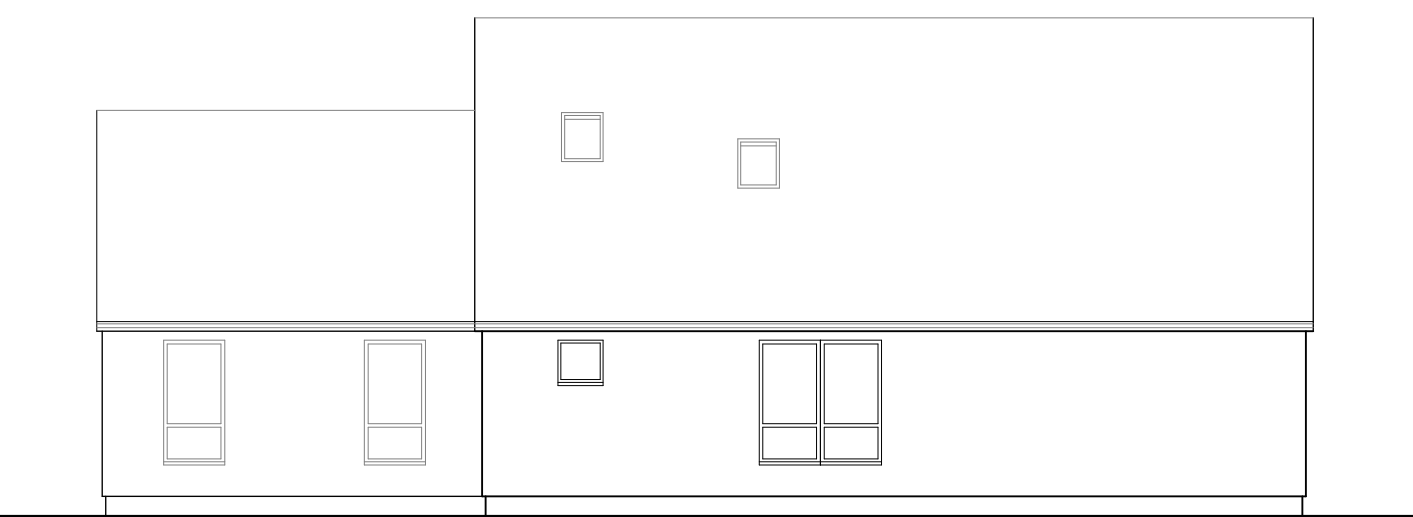


SIDE ELEVATION

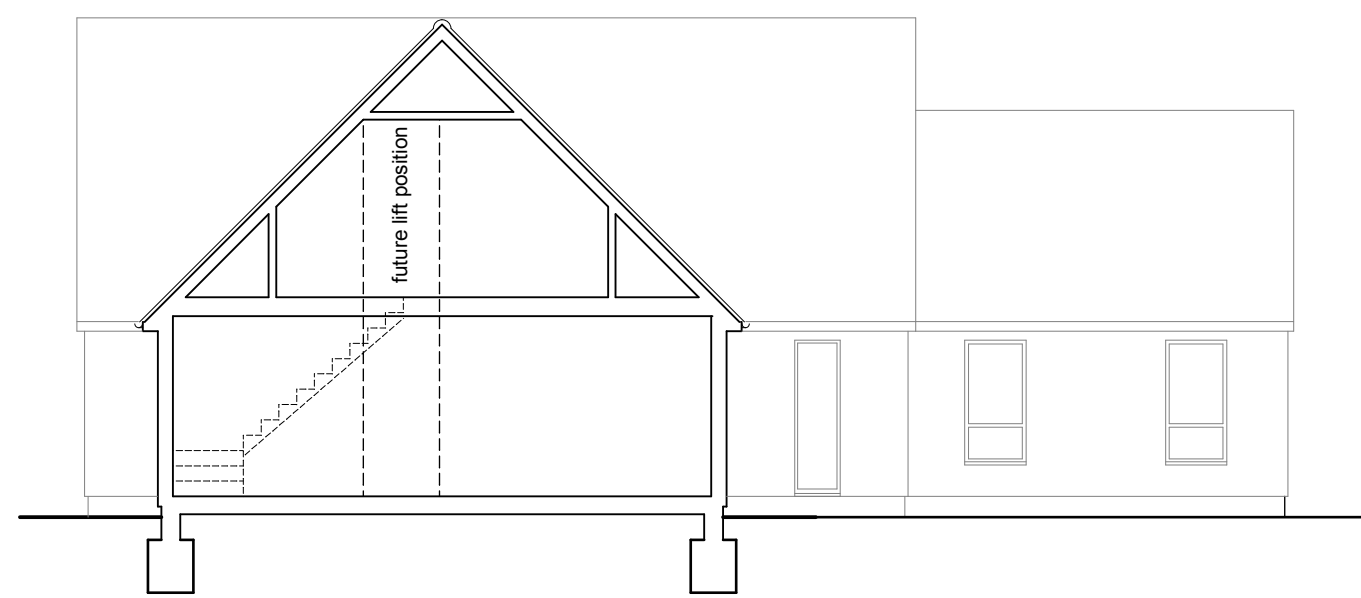


TYPICAL SECTION

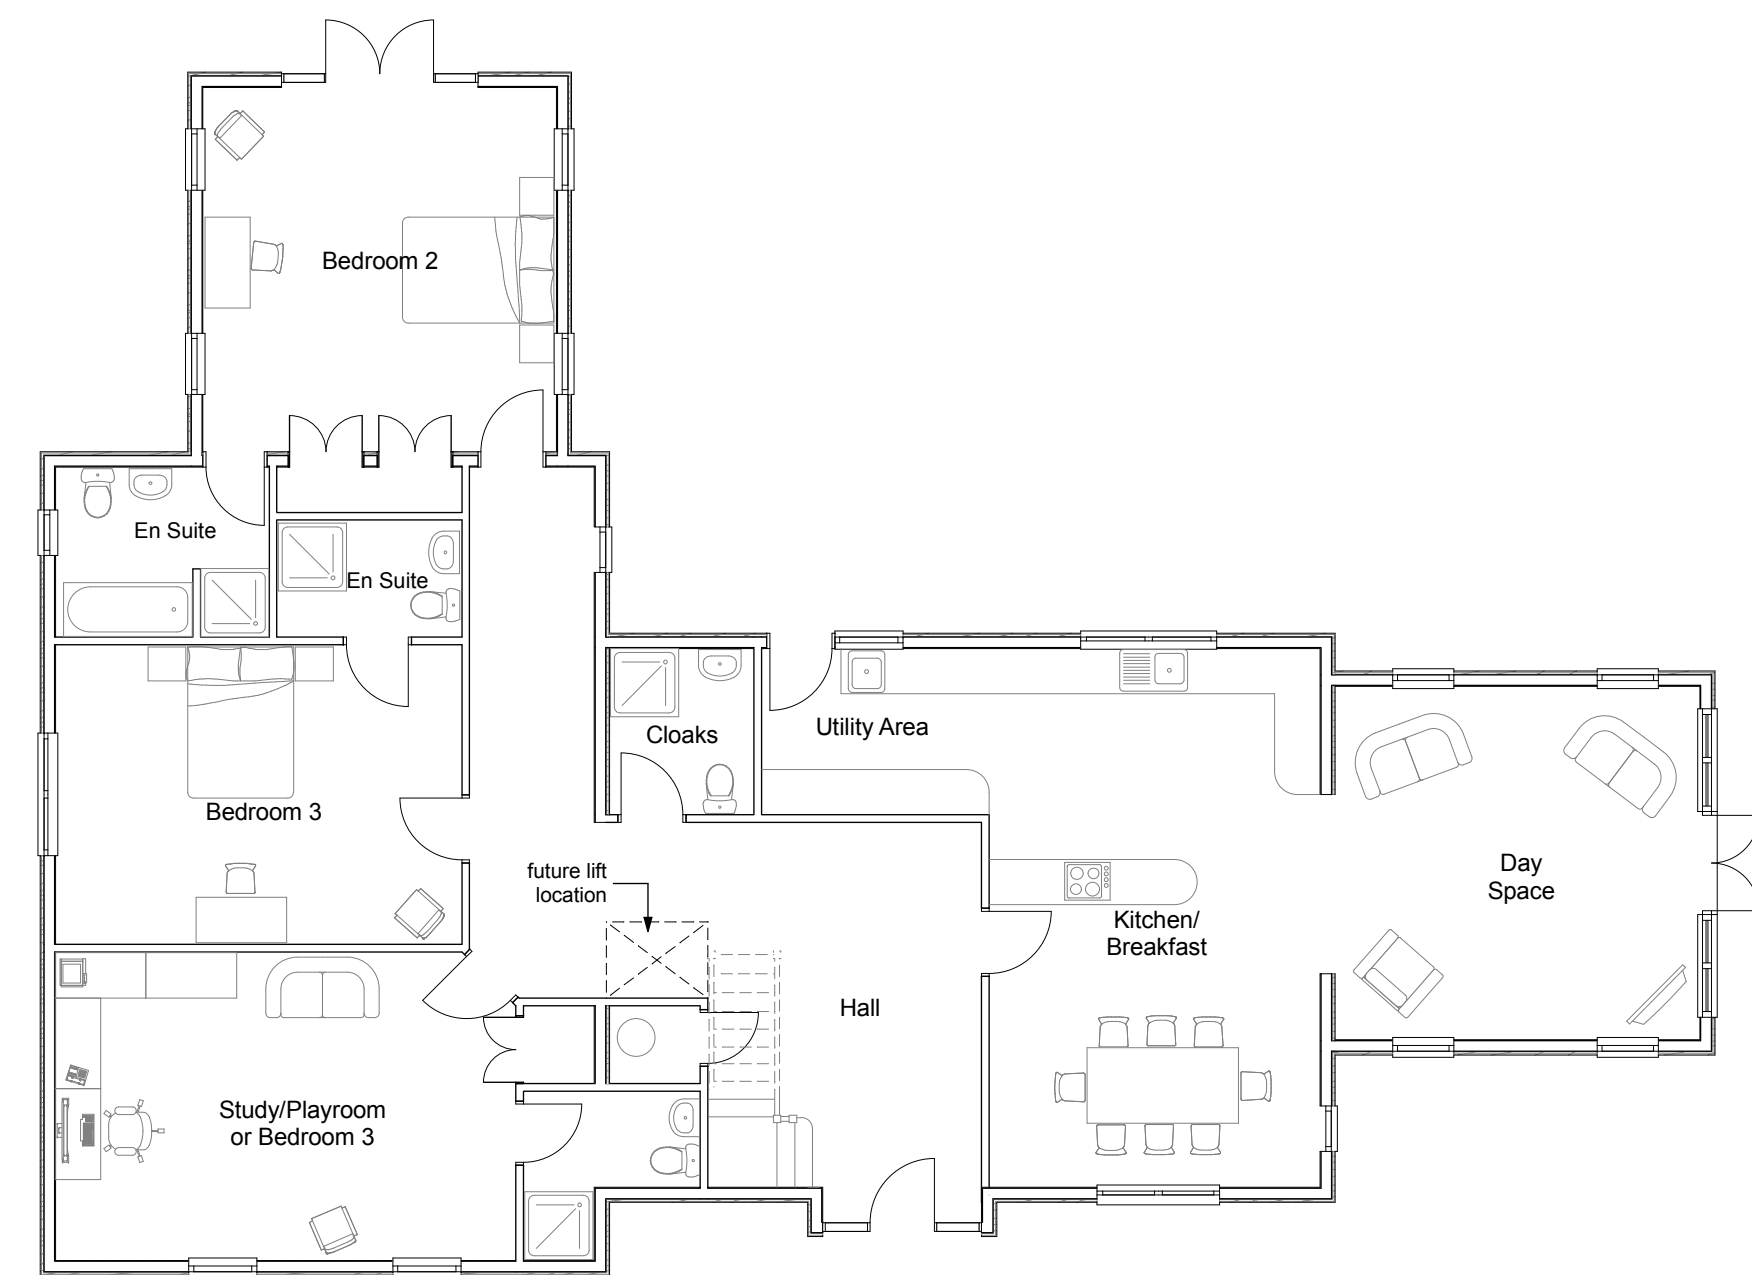

GROUND FLOOR PLAN

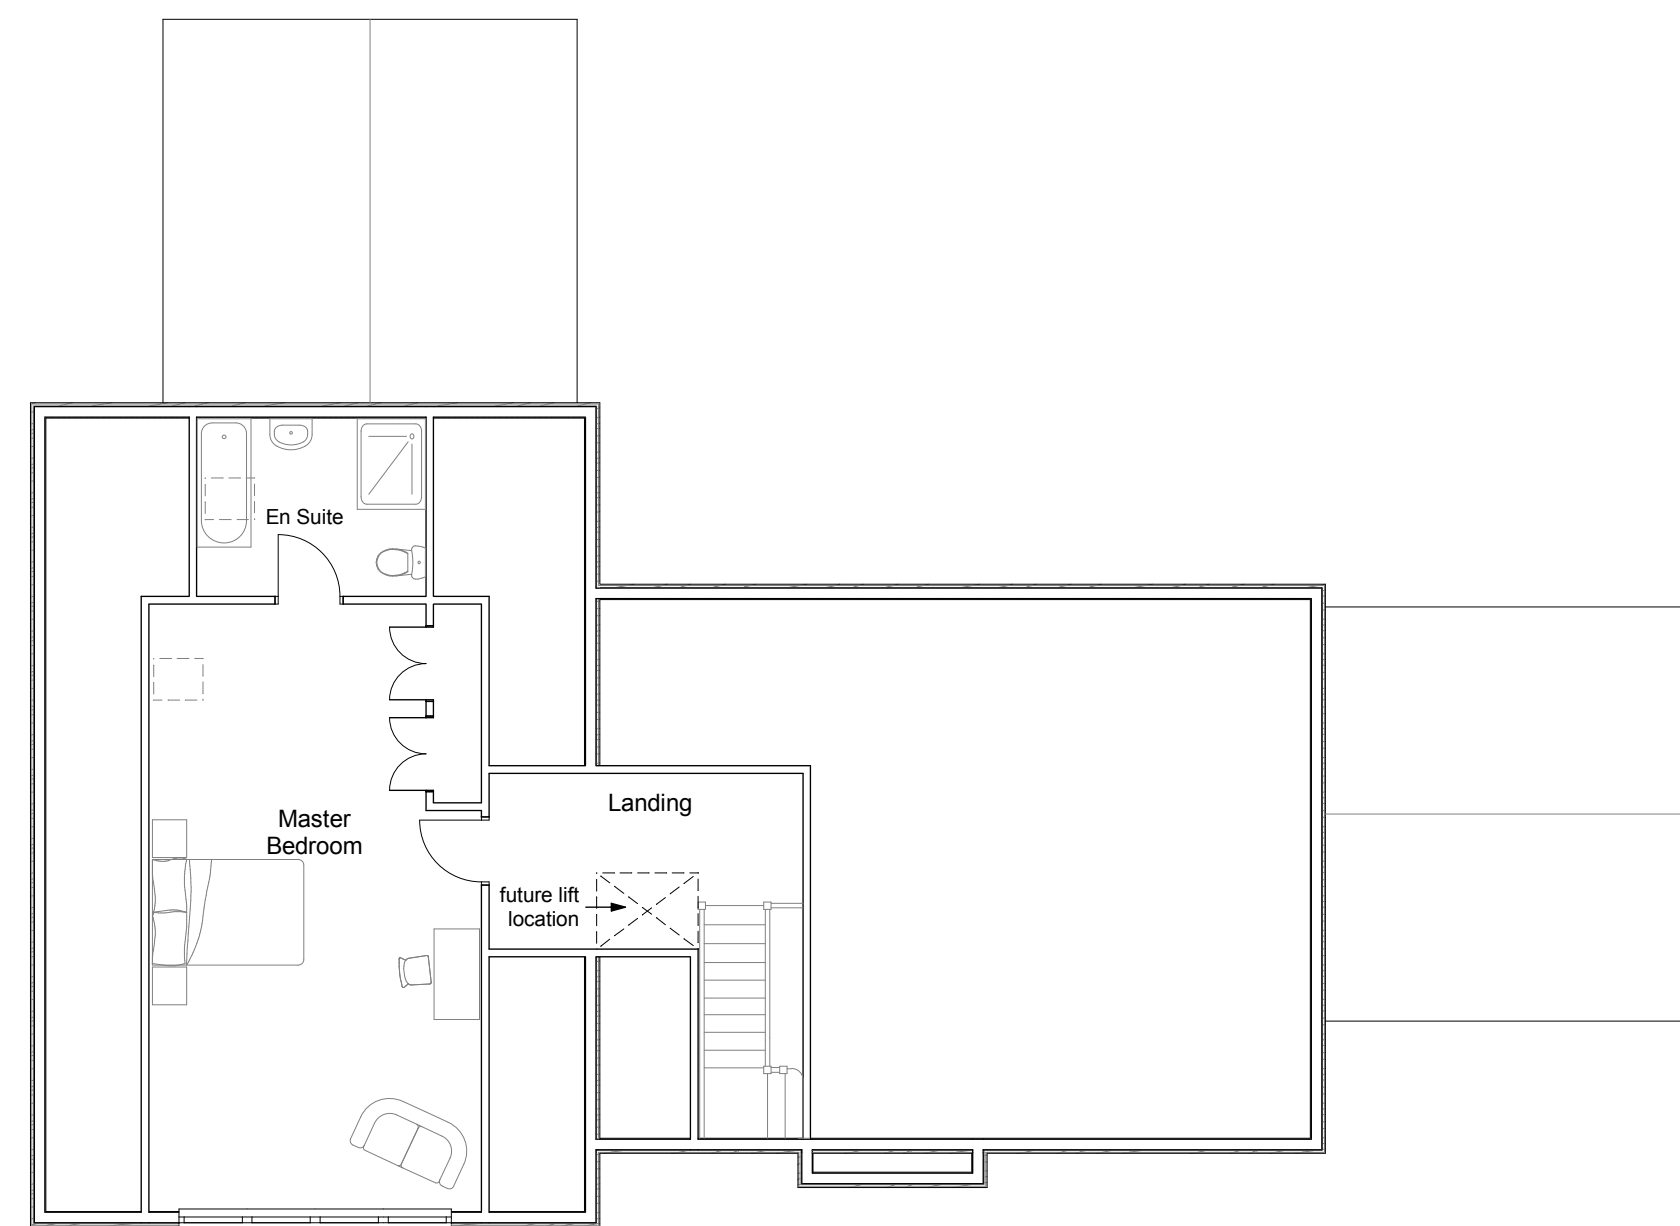

FIRST FLOOR PLAN

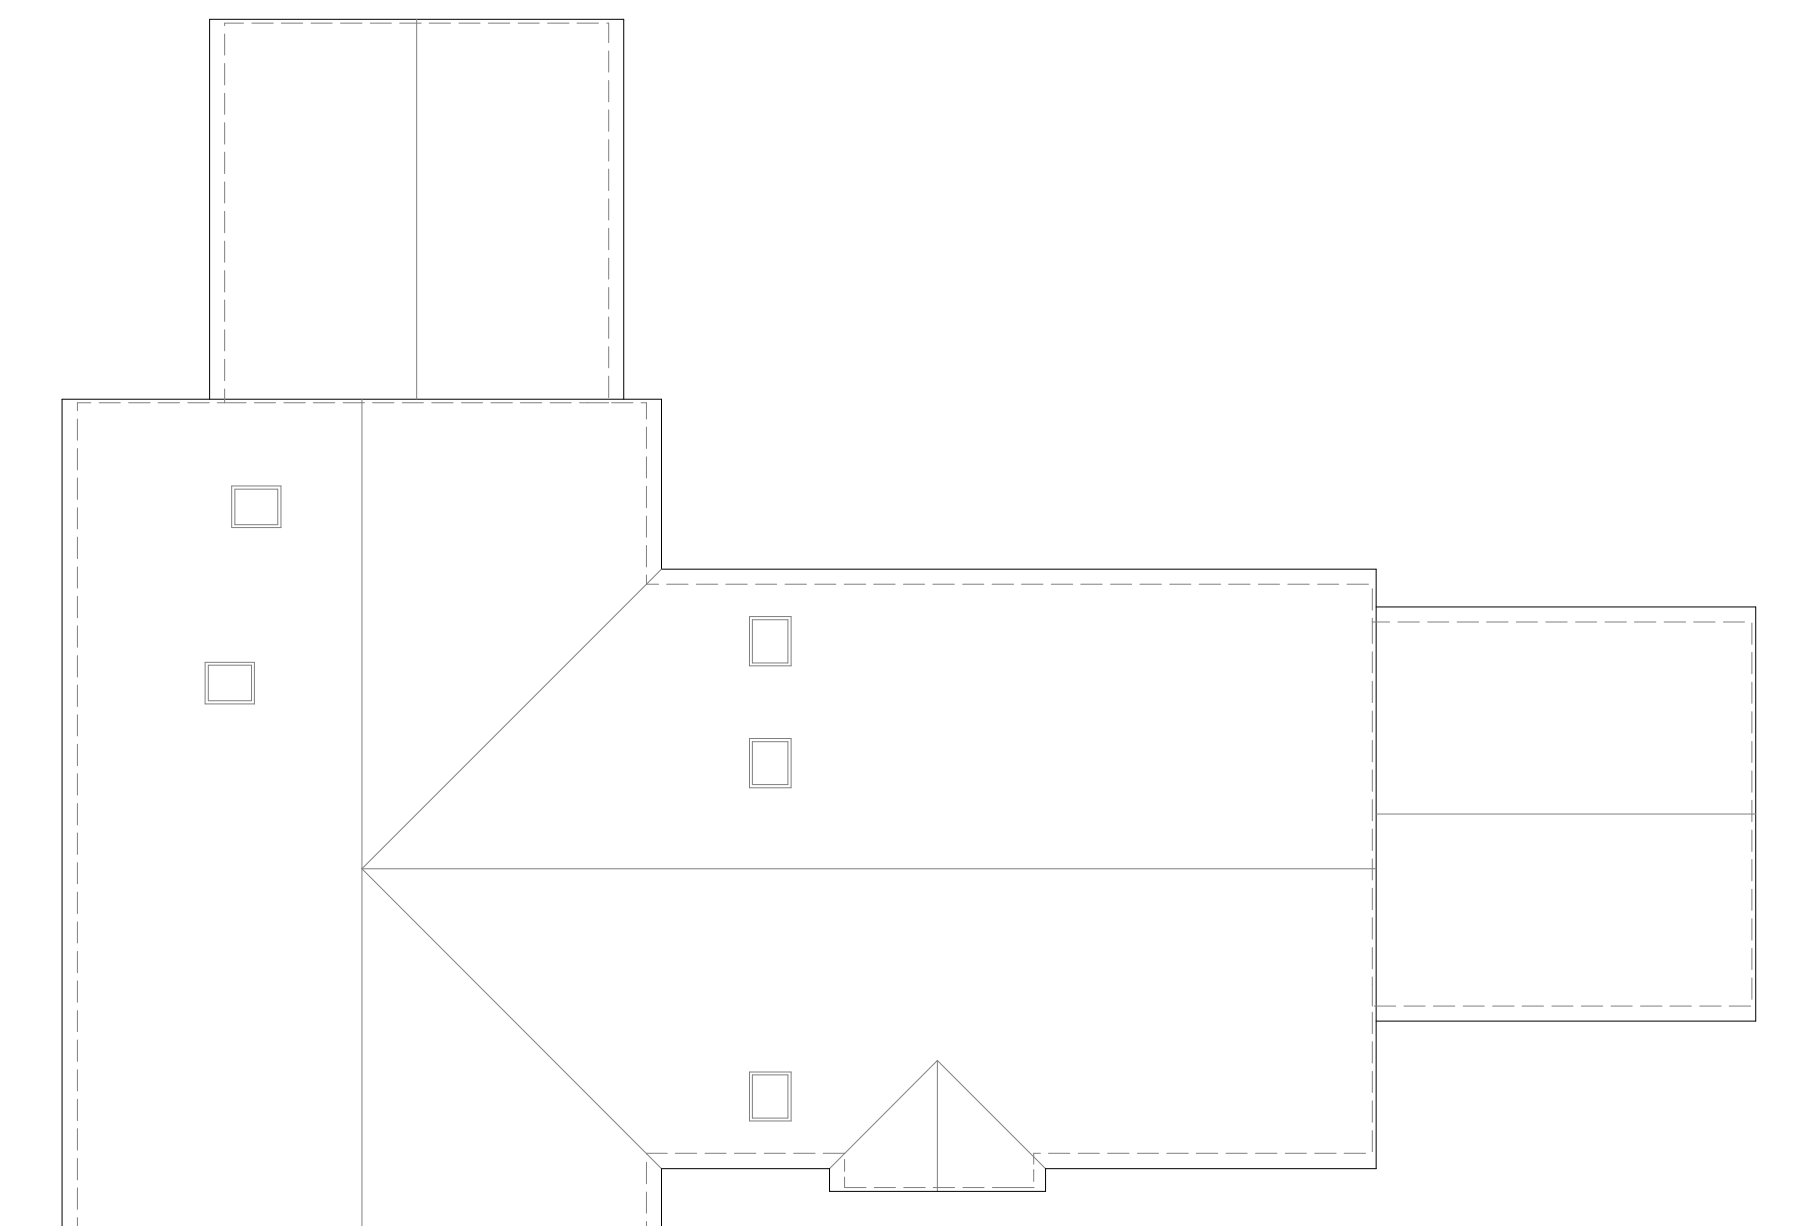

ROOF PLAN