



FRONT ELEVATION

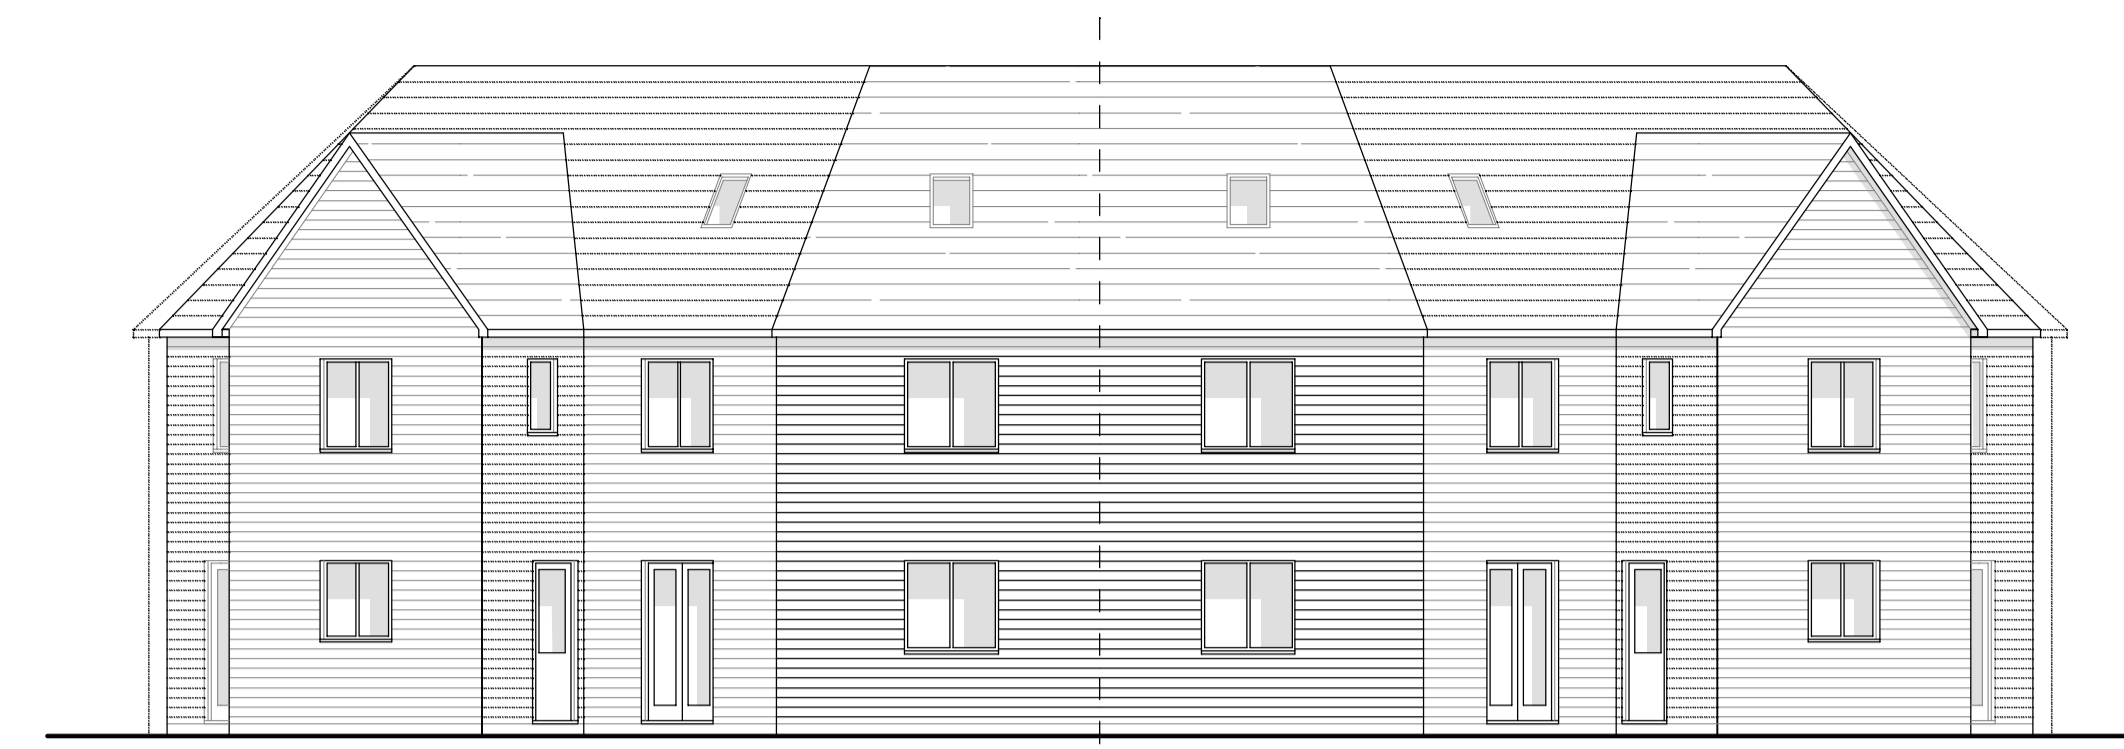


SIDE ELEVATION
(Common)




REAR ELEVATION

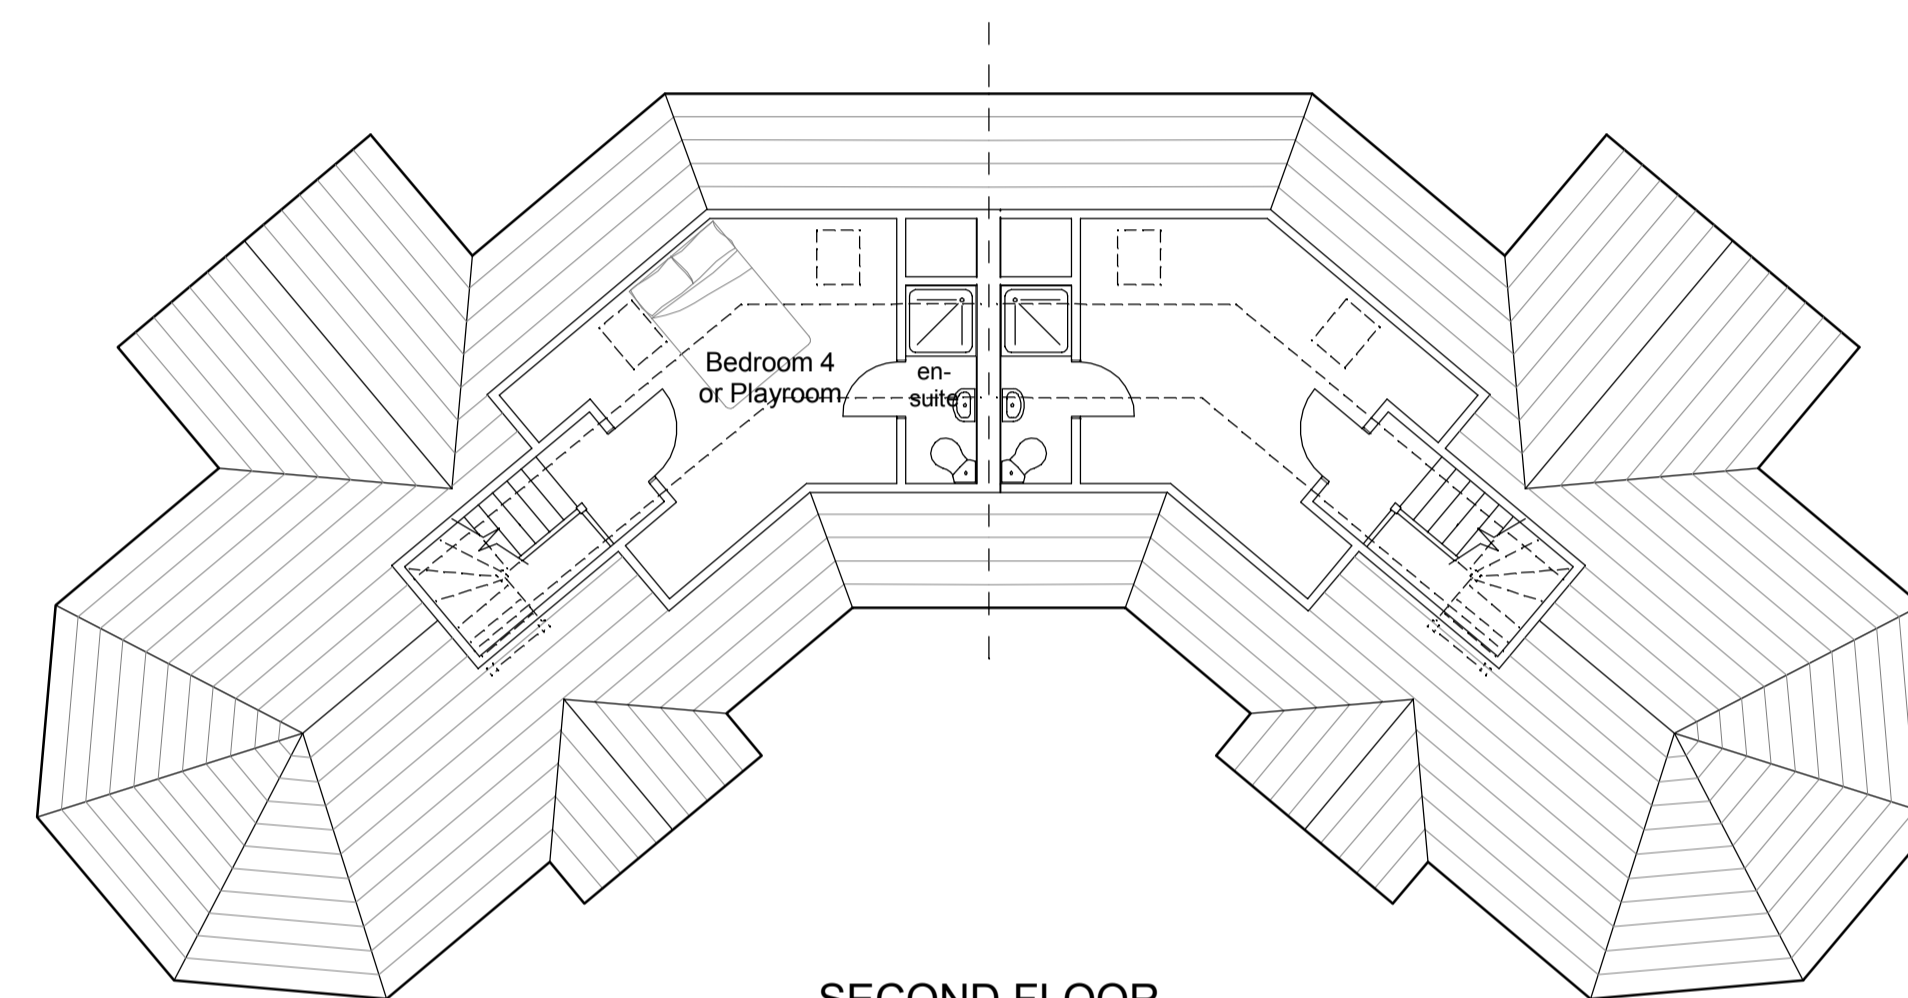

SECOND FLOOR

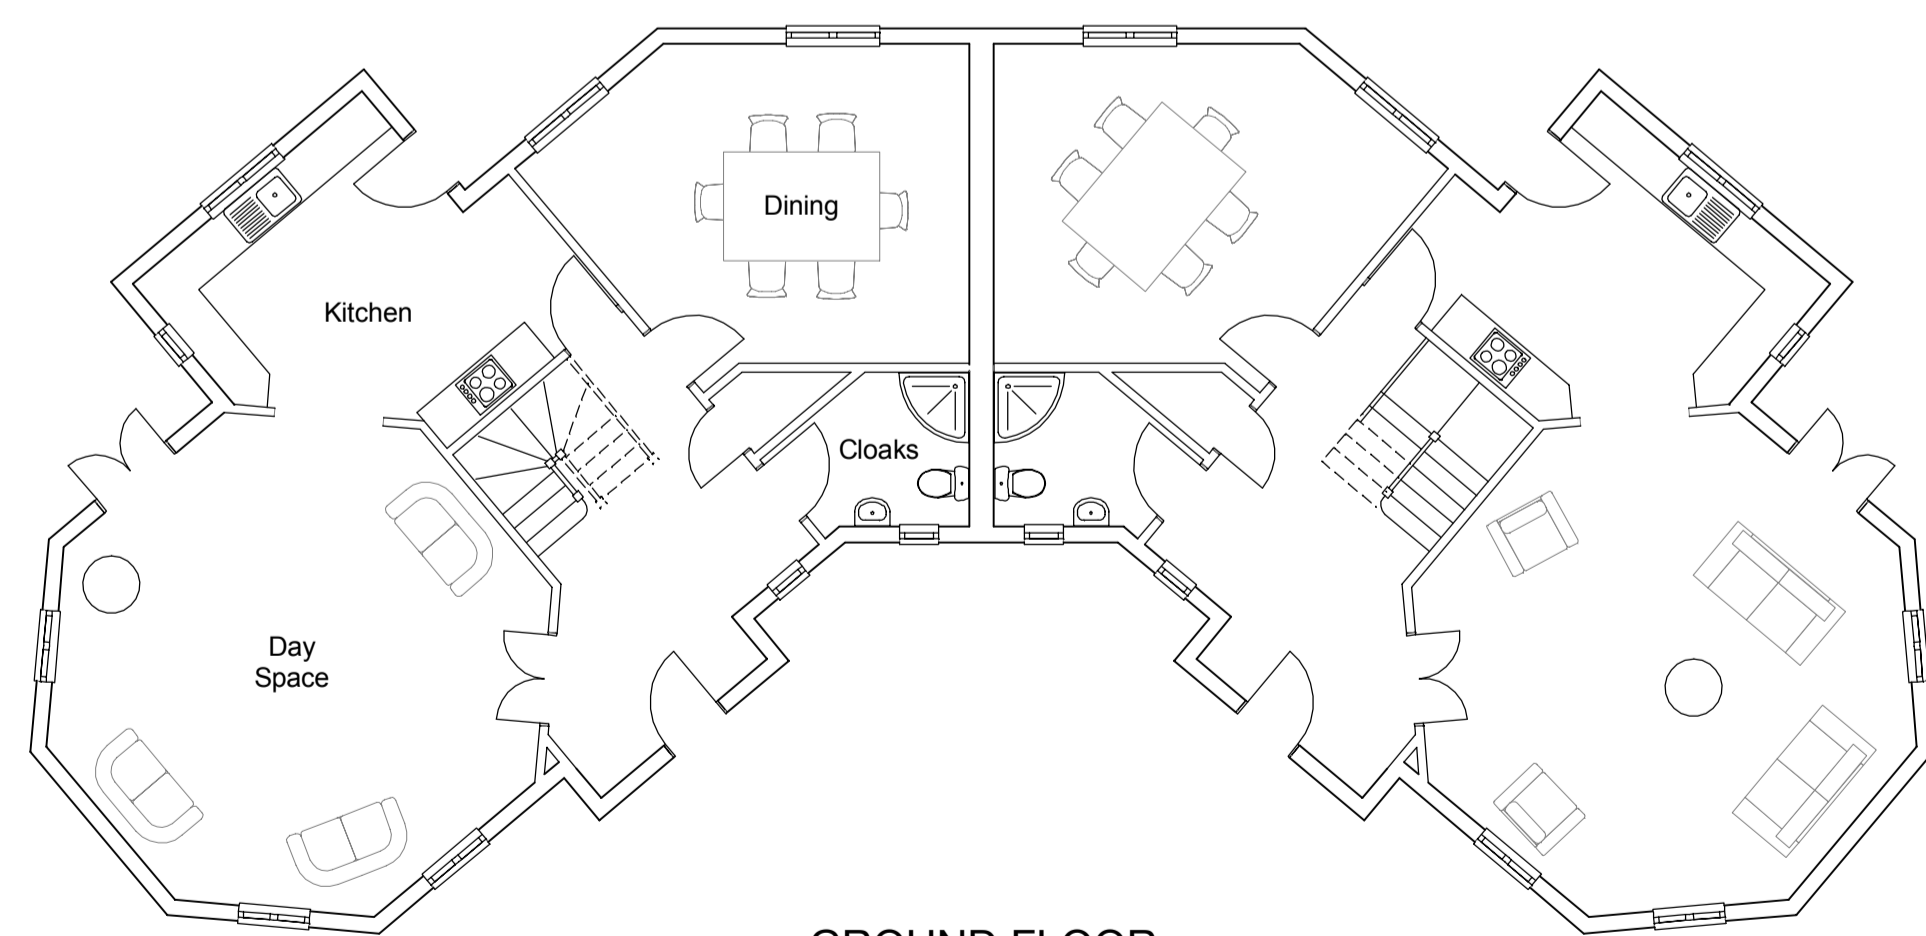

GROUND FLOOR

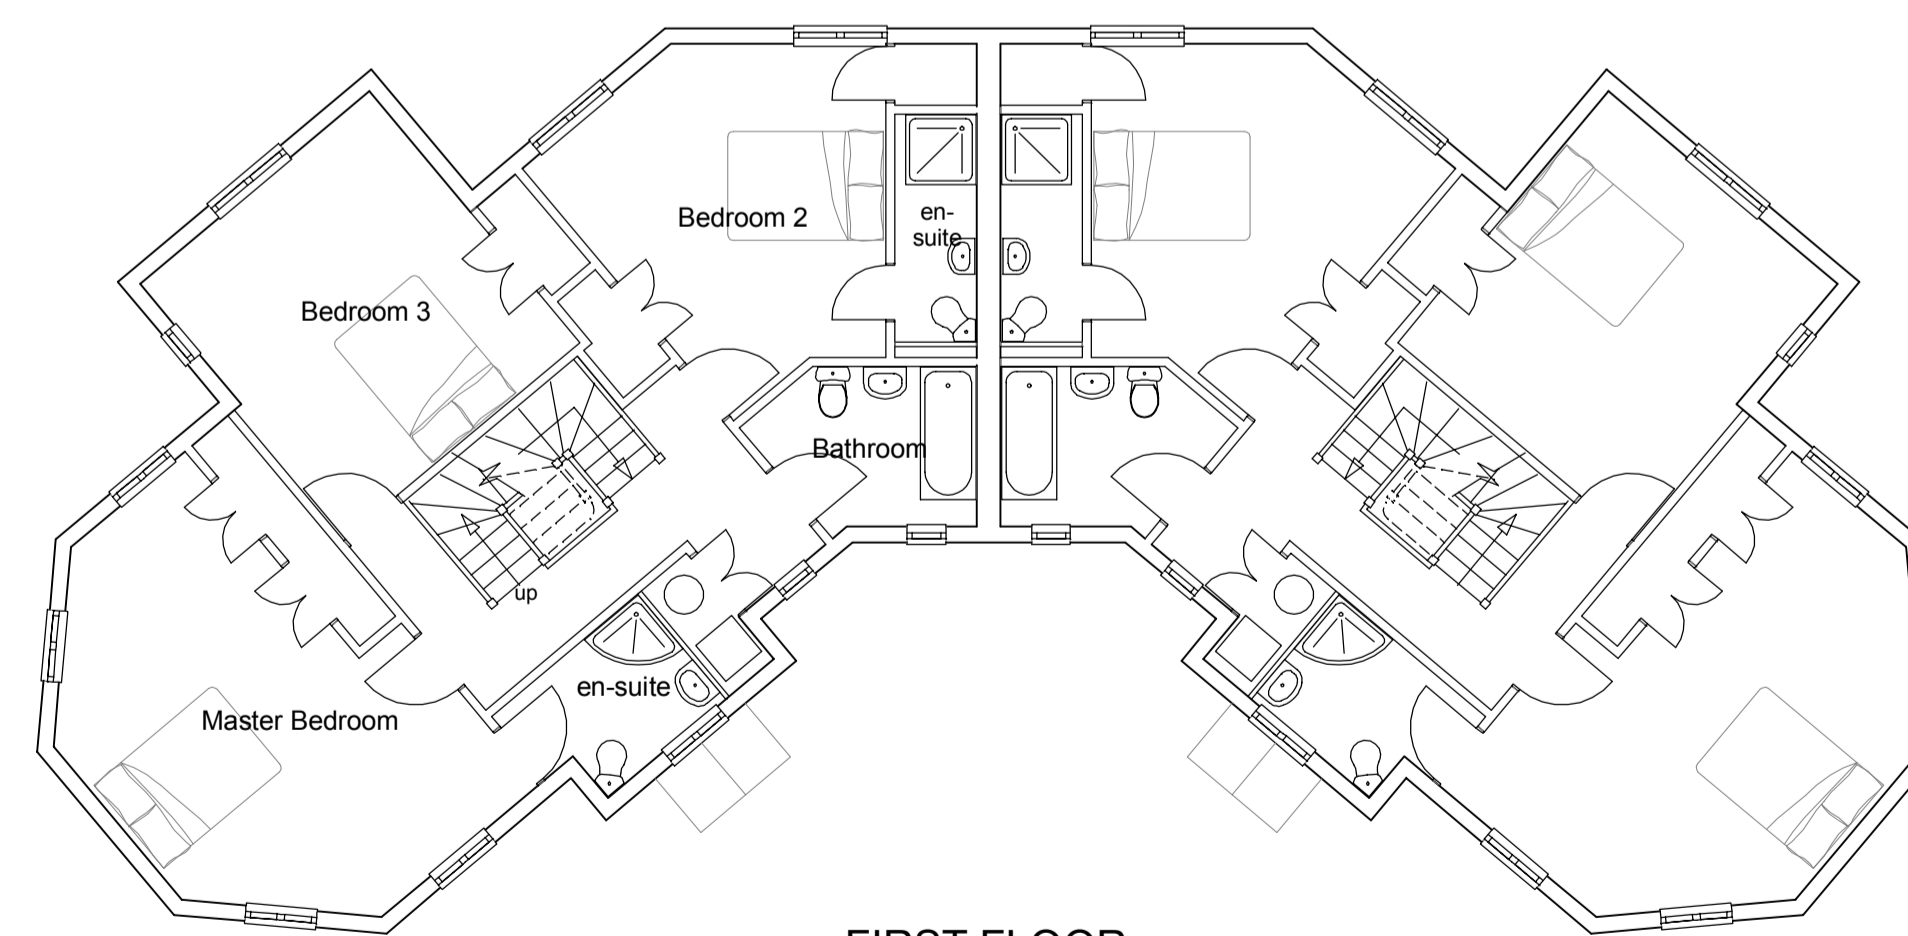

FIRST FLOOR