




FRONT ELEVATION

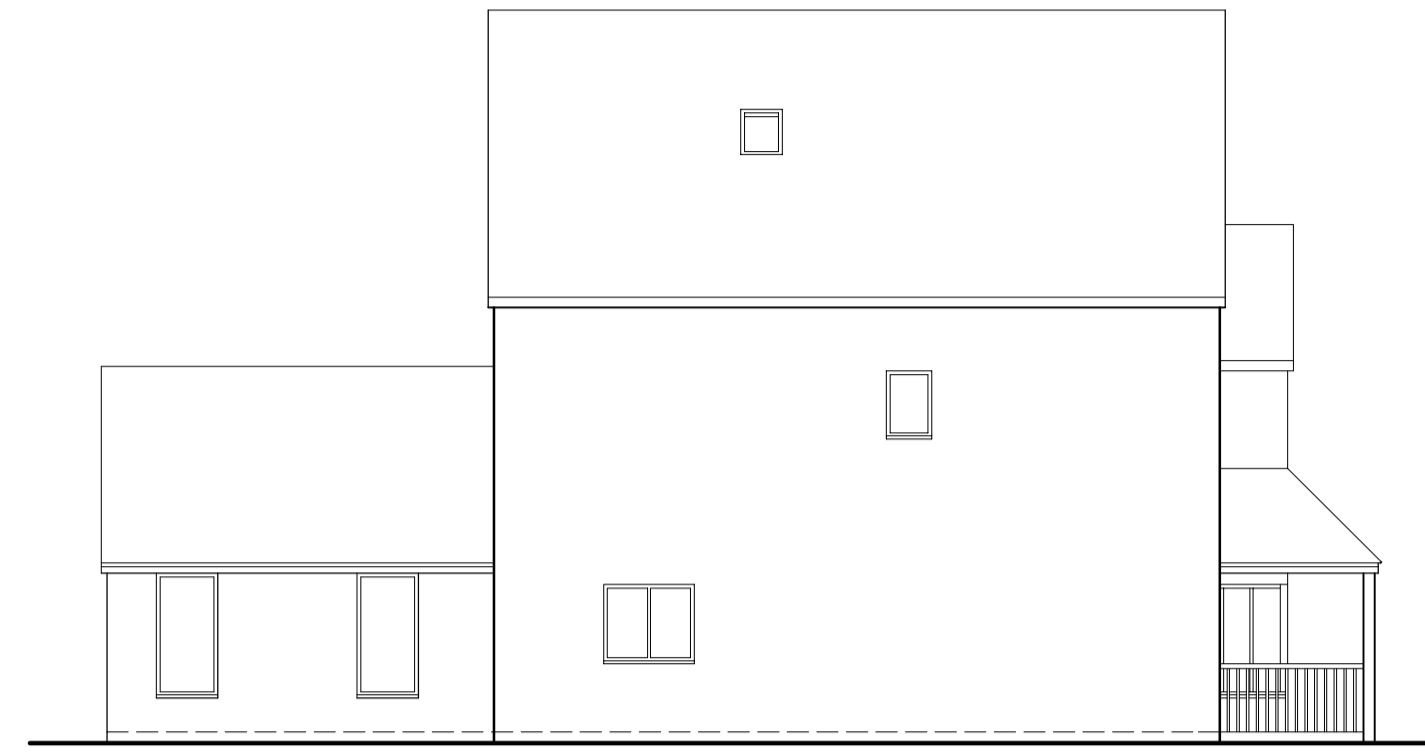


SIDE ELEVATION




REAR ELEVATION




SIDE ELEVATION

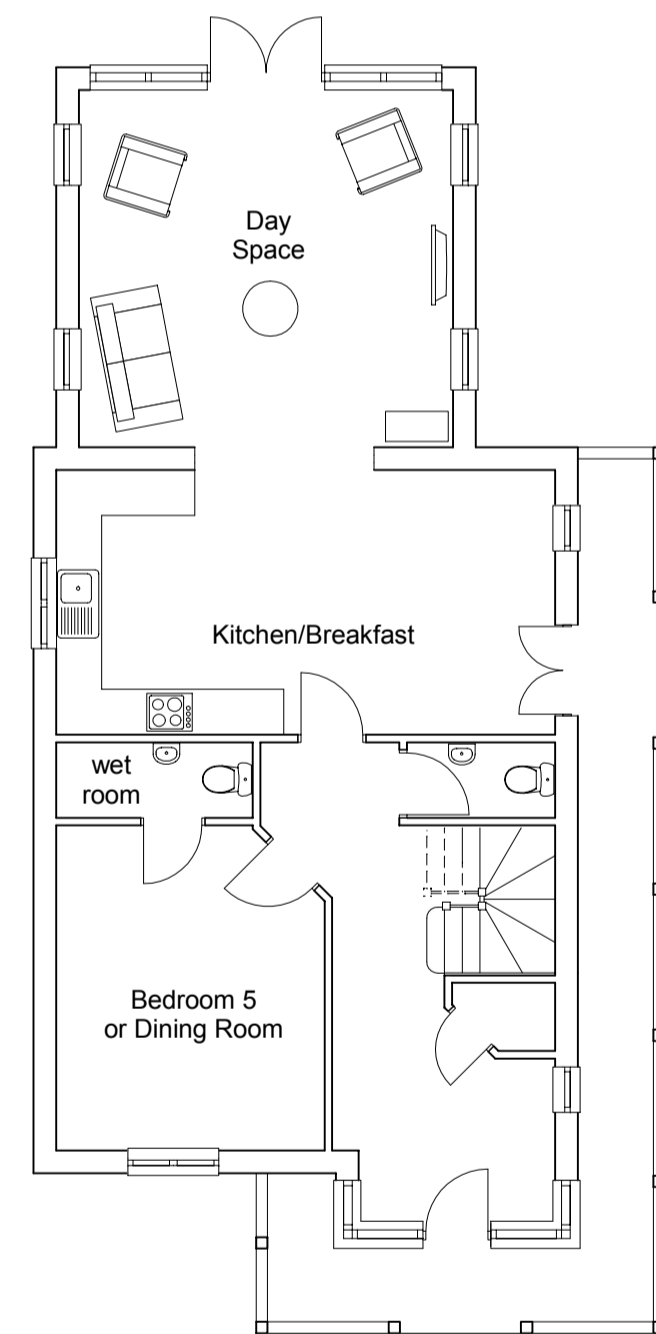

GROUND FLOOR

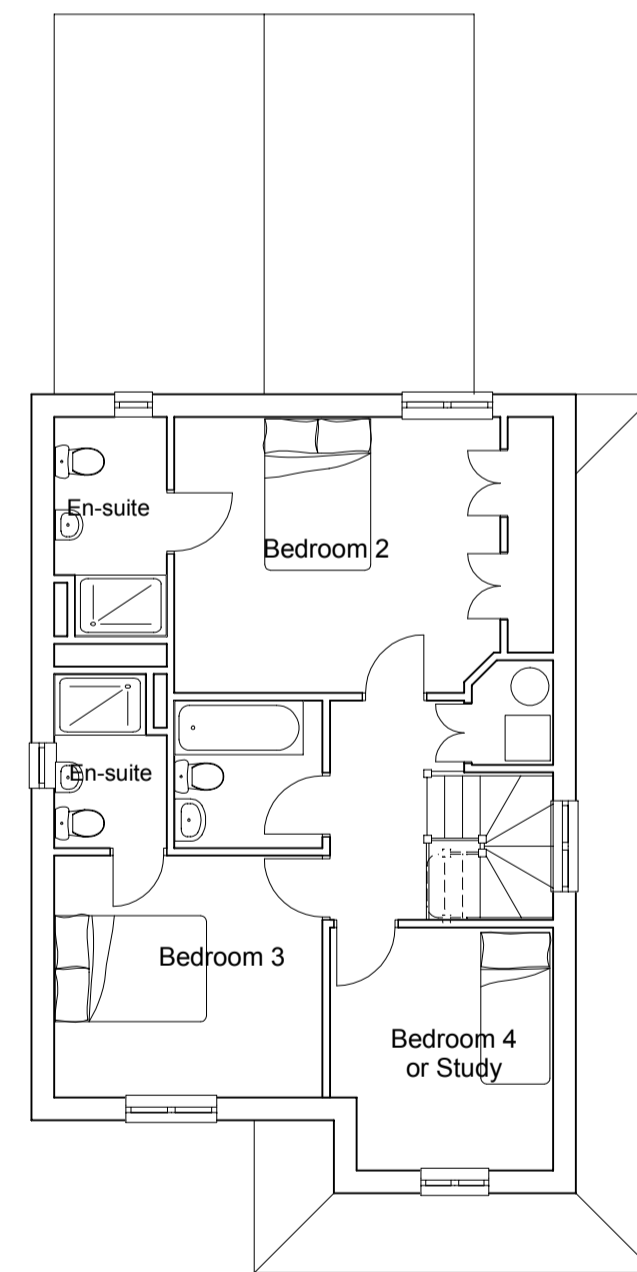

FIRST FLOOR

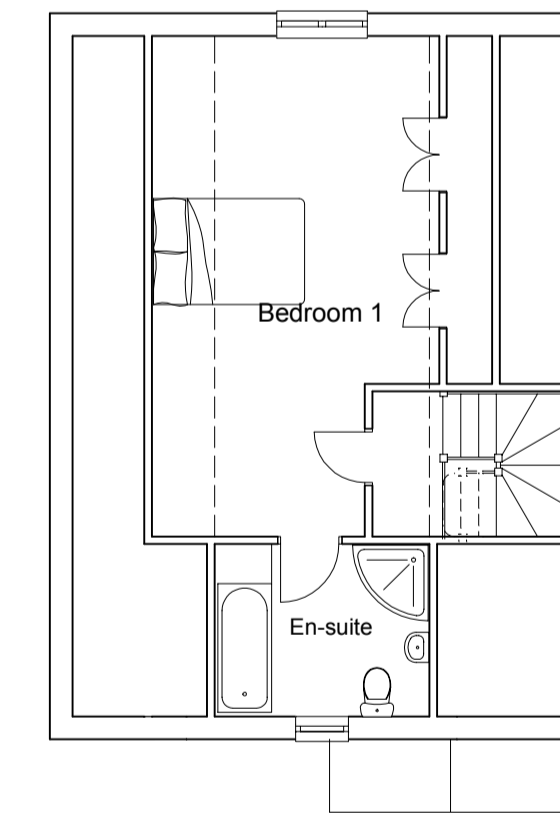

SECOND FLOOR